


FLOOR PLAN VIEW

(Posts, Back & Side Panels Positions shown)

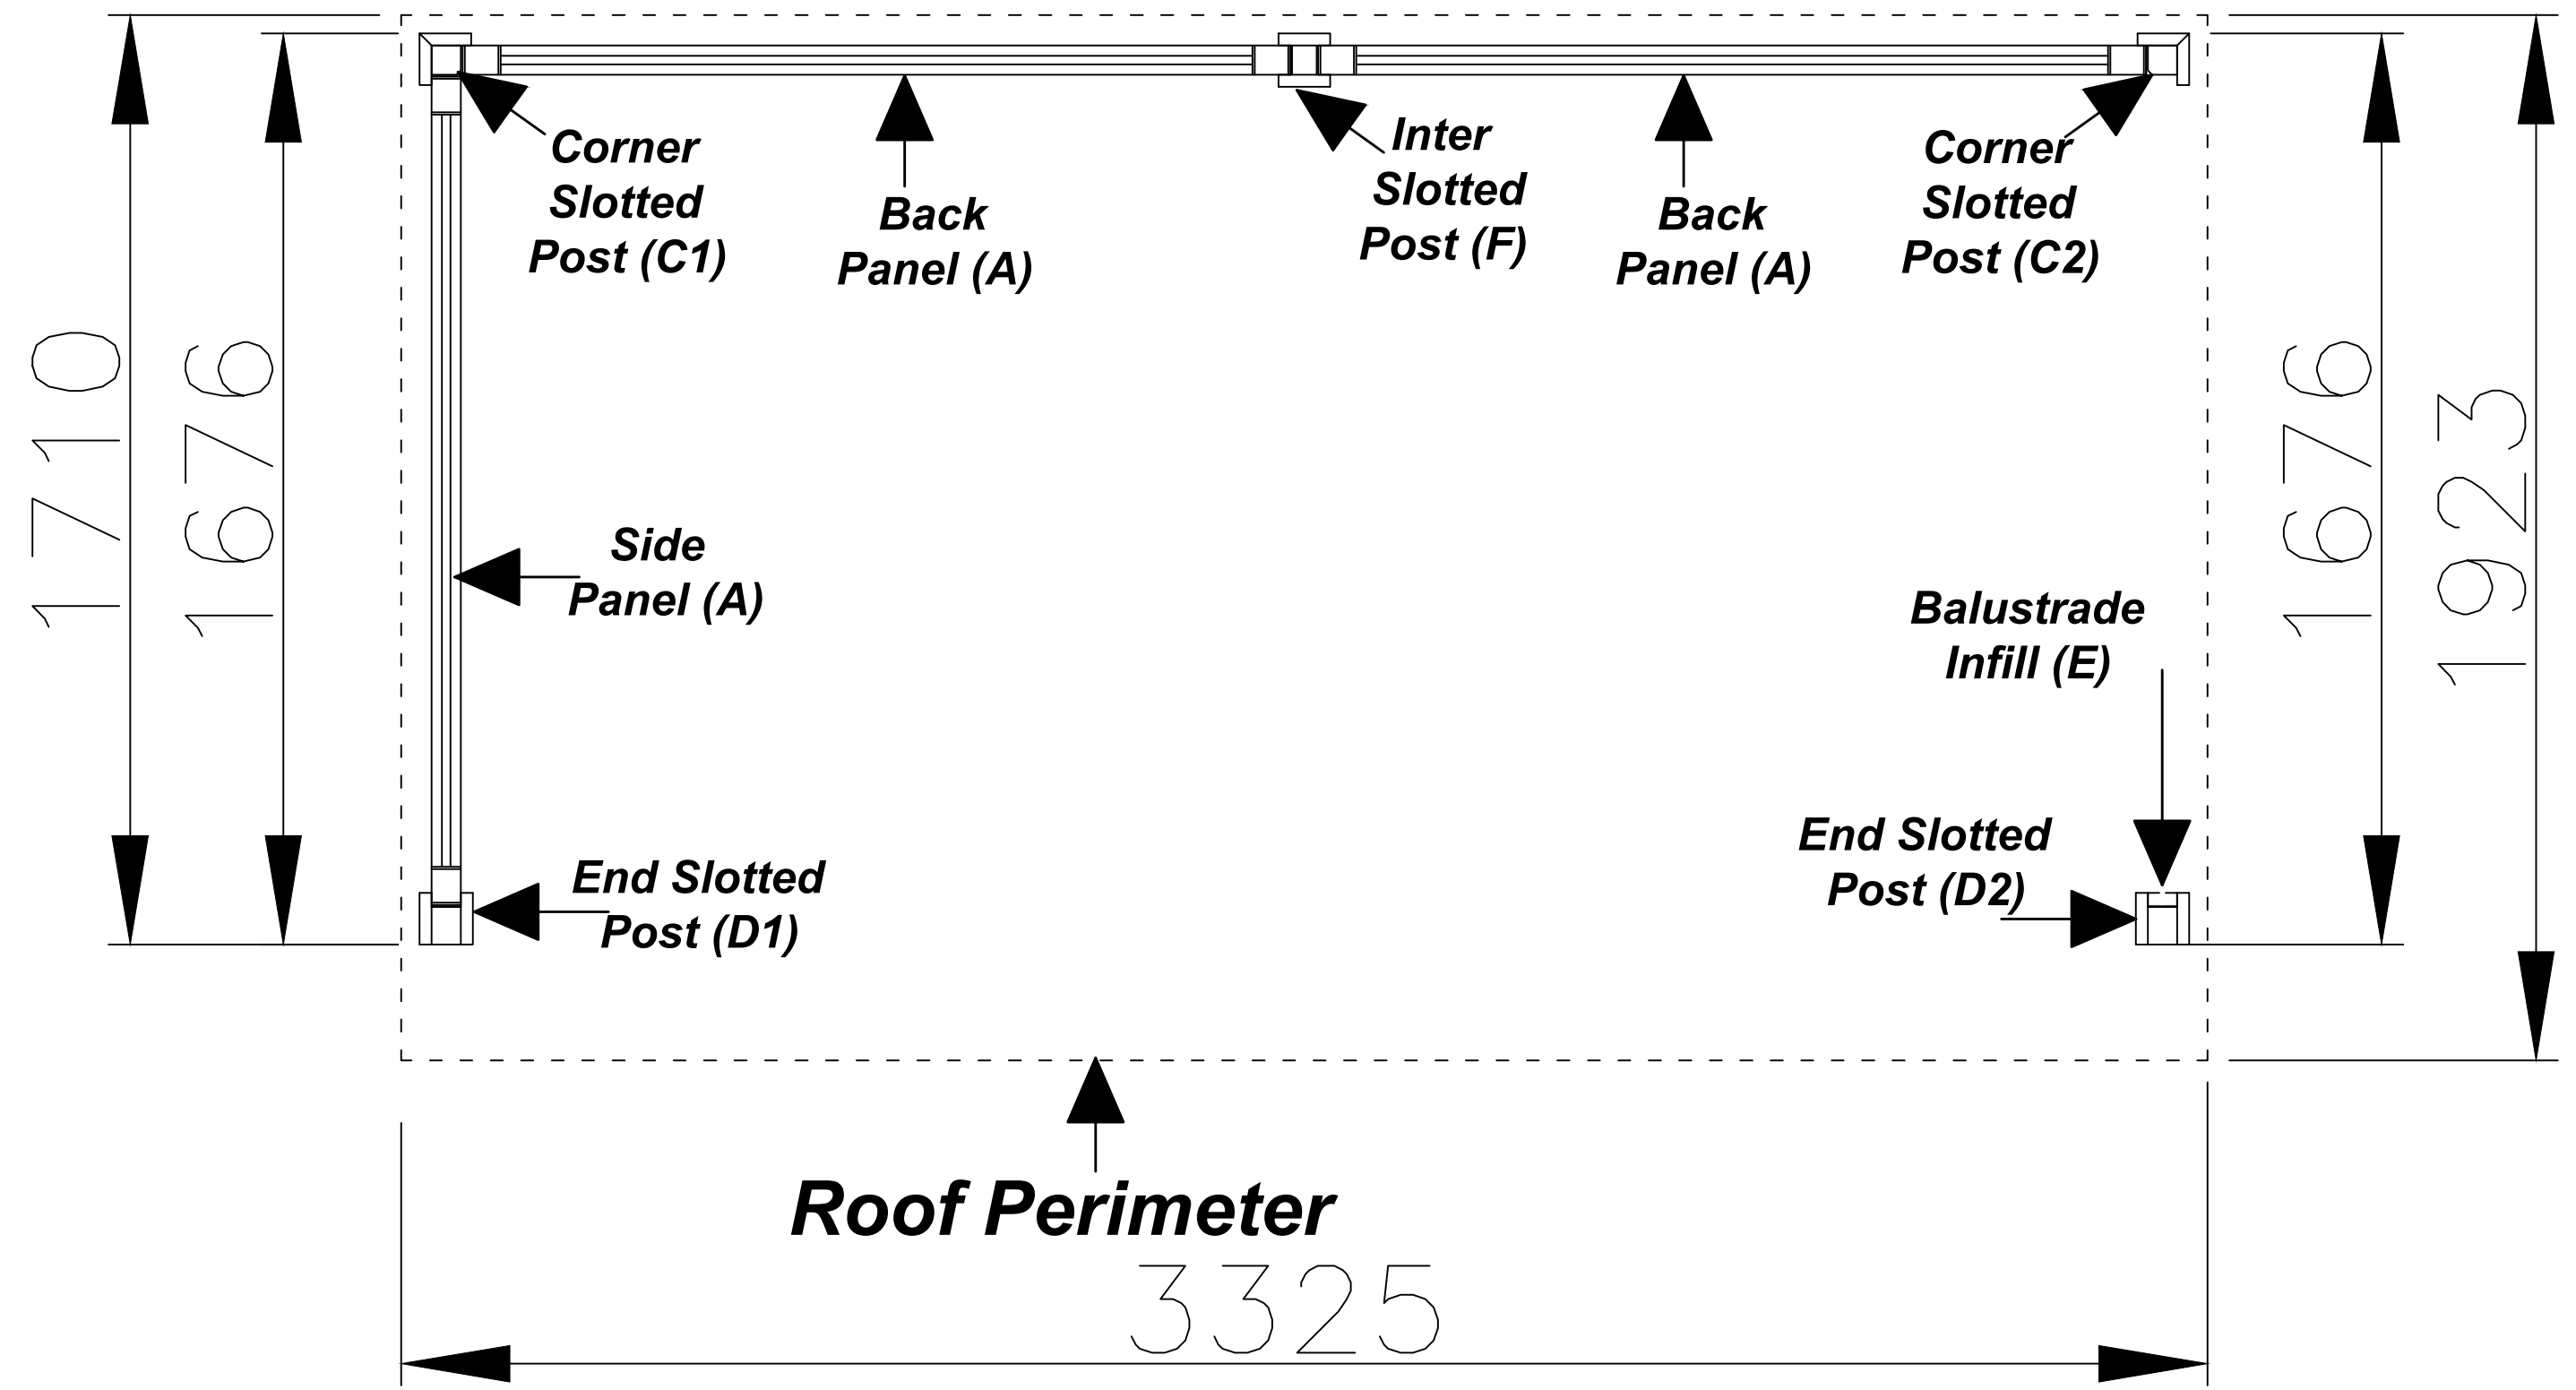

DO NOT SCALE - IF IN DOUBT ASK

Jacksons Fencing

Stowting Common, Near Ashford,
Kent. TN25 6BN
Telephone: 01233 750393
Fax: 01233 750403
www.jacksons-fencing.co.uk
www.jacksons-security.co.uk

This Drawing Is The Property Of H.S. Jackson & Son (Fencing) Ltd, And May Not Be Copied Or Reproduced In Any Way Without Prior Written Permission.

29/09/2016 Original Issue

Drawn	ALI
Date	29/09/2016
Checked	AT
Size	A4
Scale	NTS U.O.S

TITLE	STD RETREAT FLOOR PLAN	
CUSTOMER	ACK No.	
Drawing No.	J7/02215B	