


**ESTATE GATE**  
**1.2m WIDE**

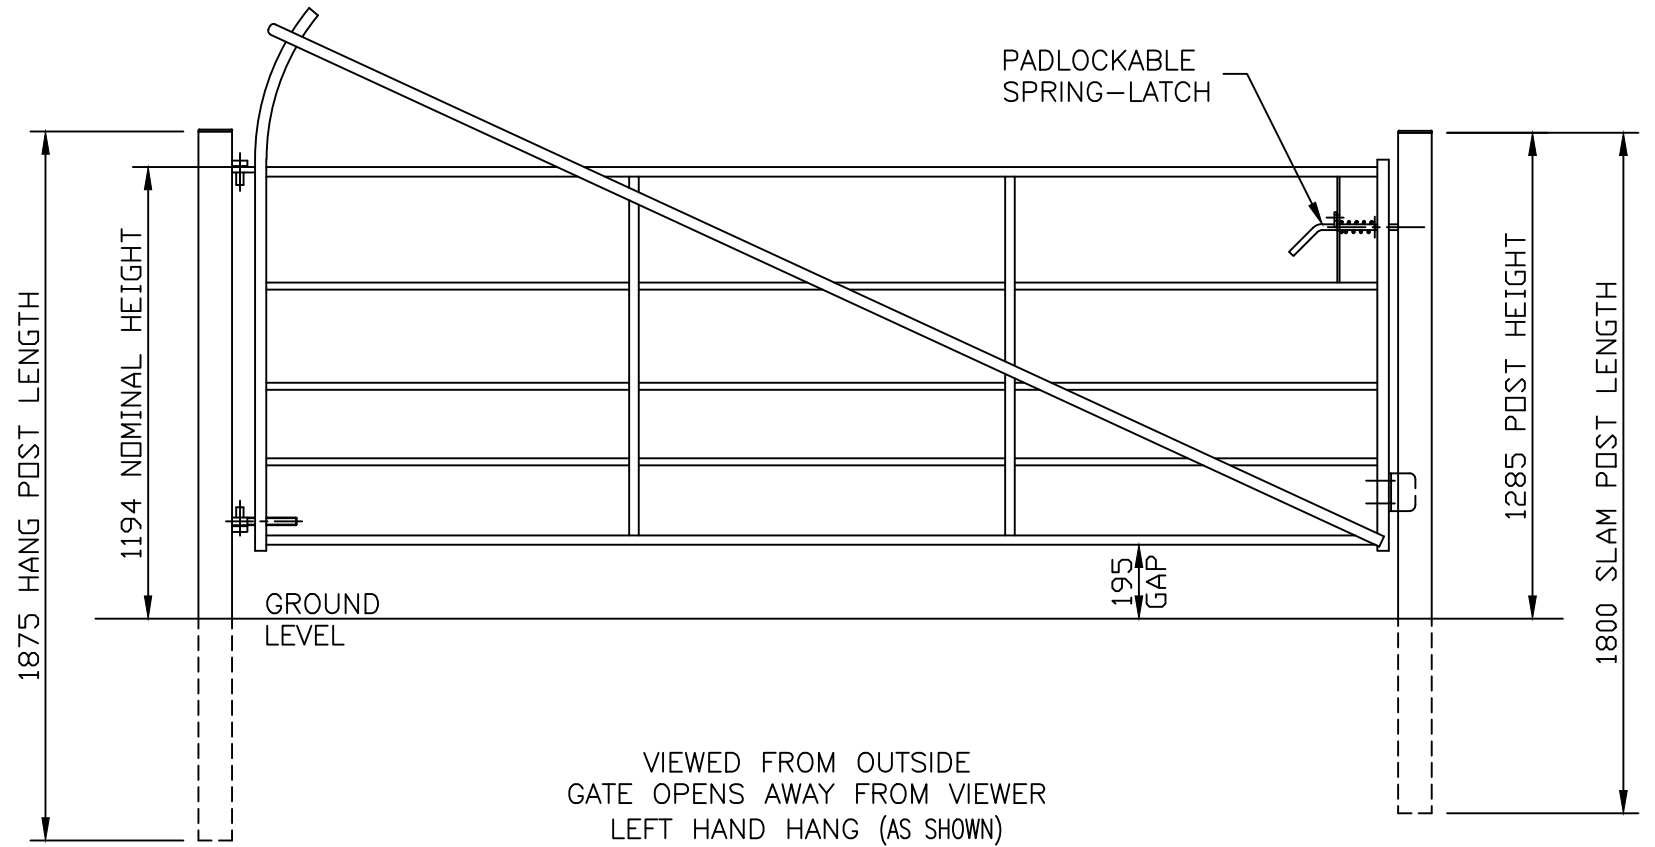

**ESTATE GATE**  
**3m WIDE**

**NOTES.**

ALL DIMENSIONS ARE IN mm (UNO)  
GAPS UNDER GATES & FENCING  
ARE NOMINAL DUE TO GROUND LEVELS.

**MATERIALS.**

GATE POSTS:  $\varnothing$ 88.9 CHS  
T & B RAILS: 50 x 25 RHS  
MID RAILS:  $\varnothing$ 19 CHS  
STILES: 50 x 30 RHS  
BRACES: 30 x 6 MS FLAT

**FINISH.**

GALVANISED TO BS EN ISO 1461  
POWDER COATED: IF REQUESTED



Stowting Common, Near Ashford,  
Kent. TN25 6BN  
Telephone: 01233 750393  
Fax: 01233 750403  
www.jacksons-fencing.co.uk  
www.jacksons-security.co.uk

DO NOT SCALE – IF IN DOUBT ASK

- ⑨ 04/03/2020 NEW BORDER + NOTES
- ⑧ 30/11/2018 MATERIAL NOTES UPDATED
- ⑦ 15/12/15 Top hinge inverted
- ⑥ 12/03/14 Hang Post 88.9
- ⑤ 05/01/06 NOTES UPDATED

Drawn	Y HALL
Date	13/07/2001
Checked	CJ
Size	A3
Scale	1:20 U.O.S

TITLE	SALES DRAWING
ESTATE SINGLE GATES – 1.2m & 3m WIDE	
CUSTOMER	
ACK No.	
Drawing No.	J4/02051
	Sheet 1