

Optional Traffic light details.

1 No. Traffic kit consists of 1 set of lights (1 Red & 1 Green).

These kits do not come as standard with a gate unless required by the customer.



If a gate is Entry only or Exit Only (One-way traffic) you may only require 1 Kit per gate.

If a gate is to have both Entry & Exit (2-way traffic) you may require 2 kits per gate.

The lights can either be faced fixed to the hang post on the outside (opening in gate) or fitted to an upstand on top of the hang post.

When using 2 sets of lights they can be fitted back to back on an upstand.

The other option is to have a separate based post 150sq in the open position for the lights, this is generally used for a tall set of gates above 2.5m high or if the gates have barbed wire extensions where the view is obscured.

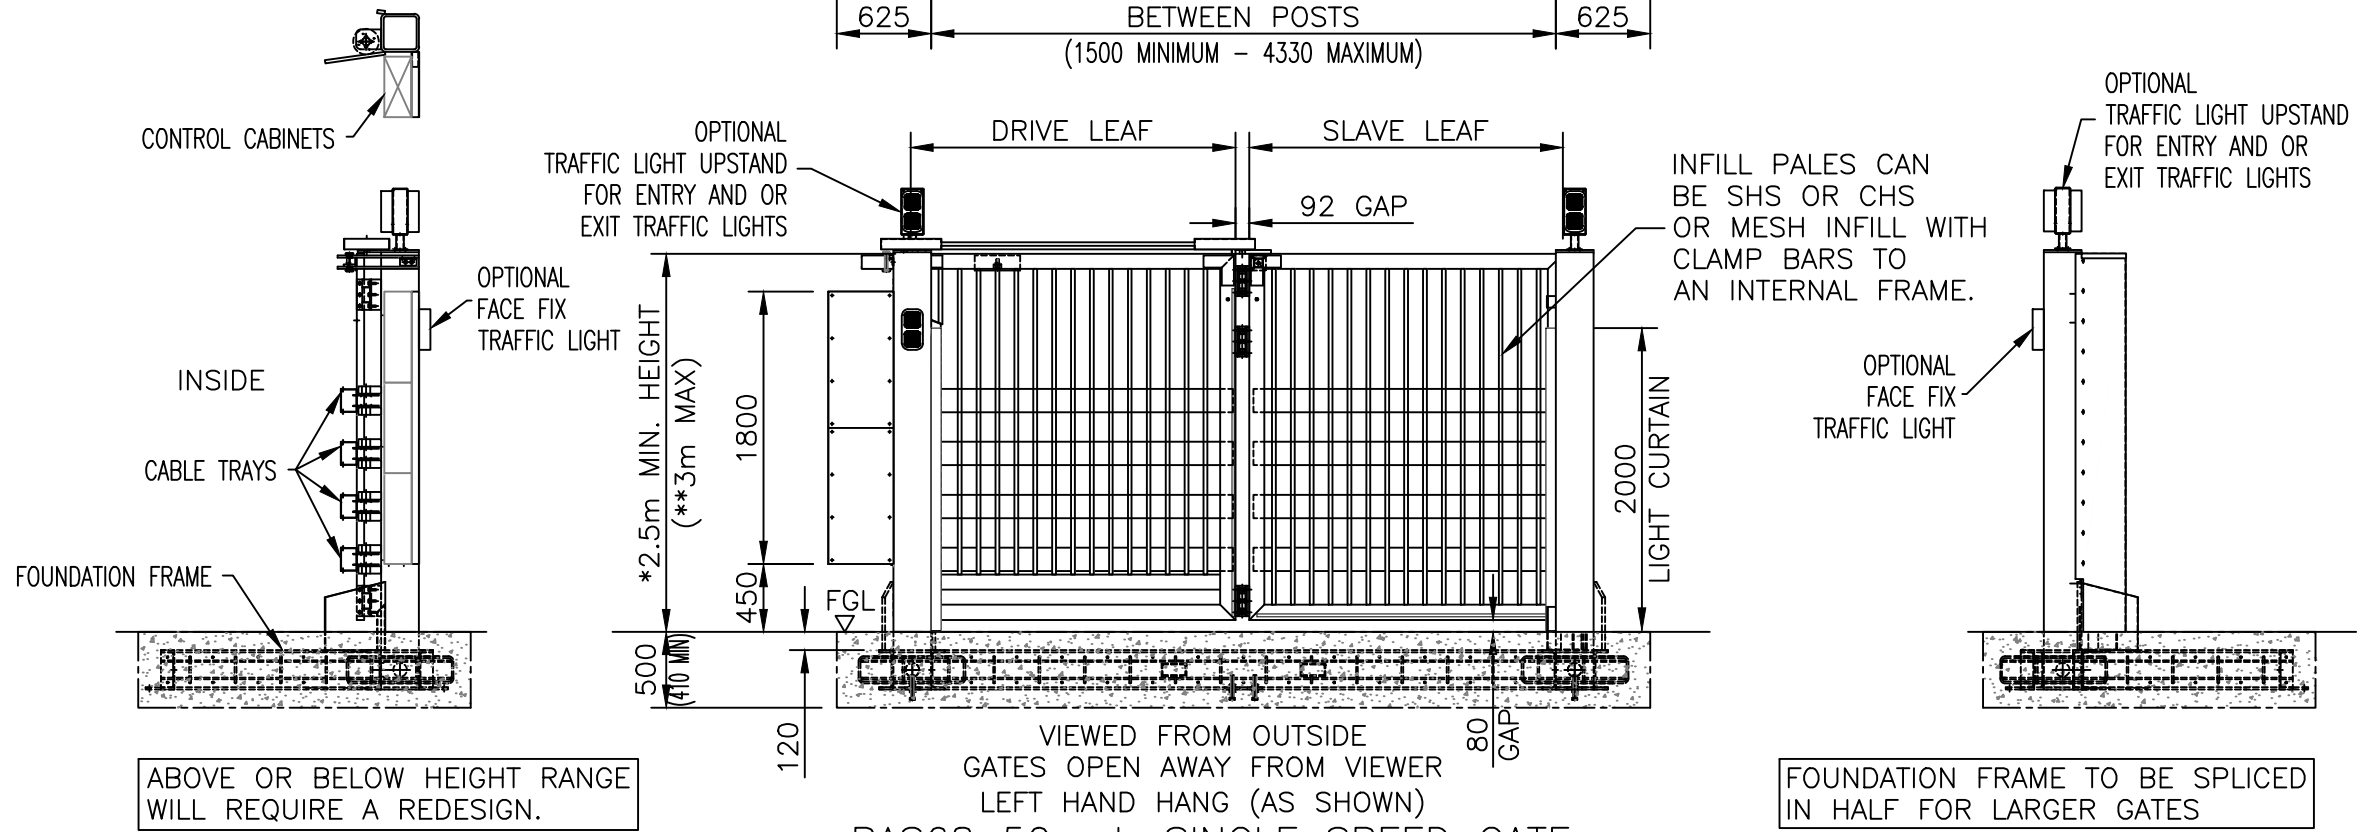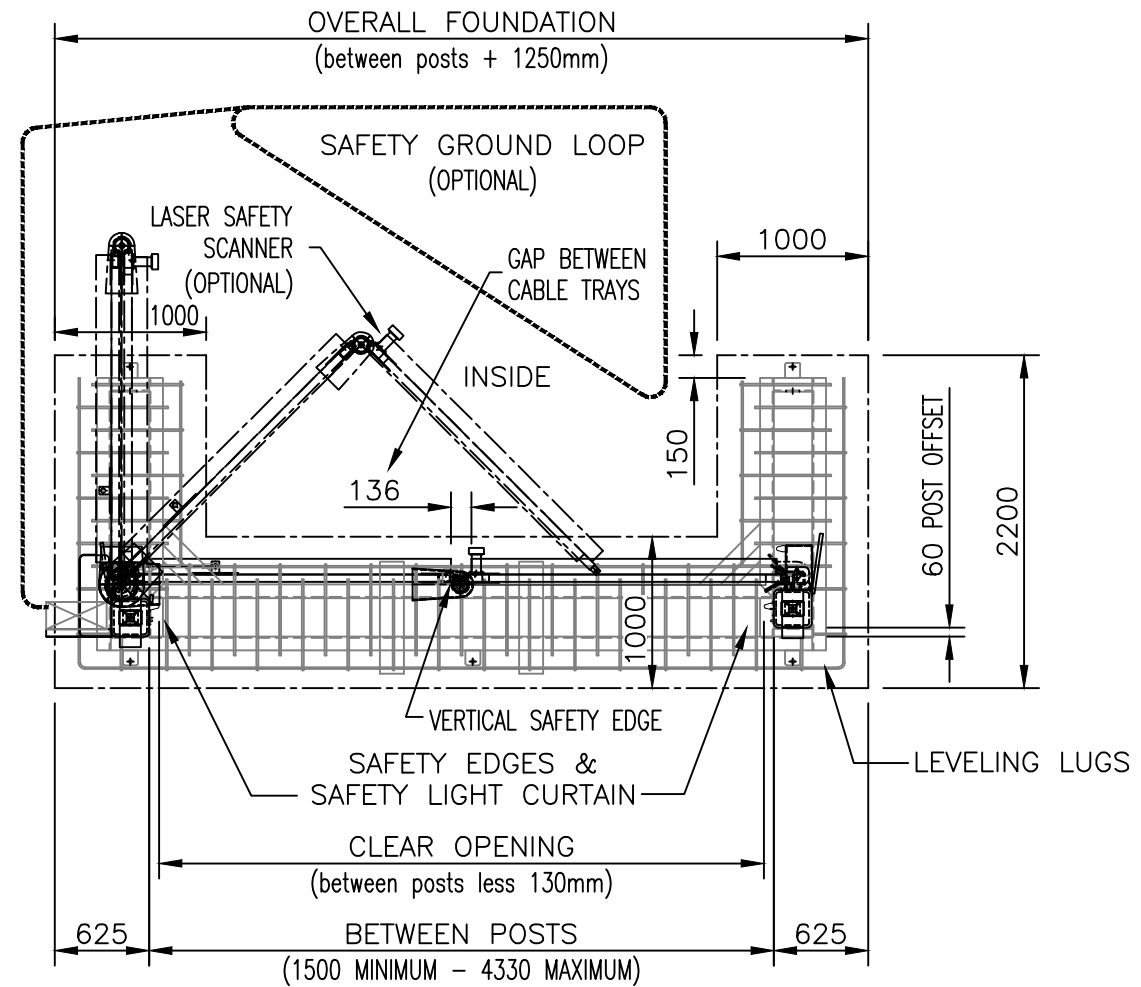

NOTES.

ALL DIMENSIONS ARE IN mm (UNO)

FOUNDATION: C40 CONCRETE (MIN)

*GATES BELOW 2.5m HIGH STILL REQUIRE

POSTS TO BE 2.5m HIGH.

**GATES AT 3m MAY REQUIRE LOW LOADER DELIVERY OR SPLICED FOUNDATION FRAME.

MATERIALS.

GATE POSTS: 250 x 250 SHS

GATE FRAME: 100 x 50 RHS

PALES / INFILL: AS REQUIRED

CABINET FRAME: 100 x 50 RHS

FINISH.

GALVANISED TO BS EN ISO 1461

POWDER COATED: IF REQUIRED



Stowting Common, Near Ashford,
Kent. TN25 6BN
Telephone: 01233 750393
Fax: 01233 750403
www.jacksons-fencing.co.uk
www.jacksons-security.co.uk

DO NOT SCALE - IF IN DOUBT ASK

- ③ 22/09/2022 DRIVE/SLAVE LEAF VERTICAL SAFETY EDGE
- ② 01/07/2020 CHAIN GUARD NOW TWO PIECE
- ① 07/06/2019 UPDATED DESIGN
- ① 08/12/2017 Original Issue

Drawn WB
Date 08/12/2017
Checked WB
Size A3 Scale 1:50 U.O.S

TITLE SINGLE BI-FOLDING SPEED GATE
PAS68 RATED TO 50 MPH @ 7.5T
CUSTOMER
ACK No.
Drawing No.
J6/02065
Sheet 2

This Drawing Is The Property Of H.S. Jackson & Son (Fencing) Ltd, And May Not Be Copied Or Reproduced In Any Way Without Prior Written Permission.

PAS68 50mph SINGLE SPEED GATE