


DO NOT SCALE – IF IN DOUBT ASK

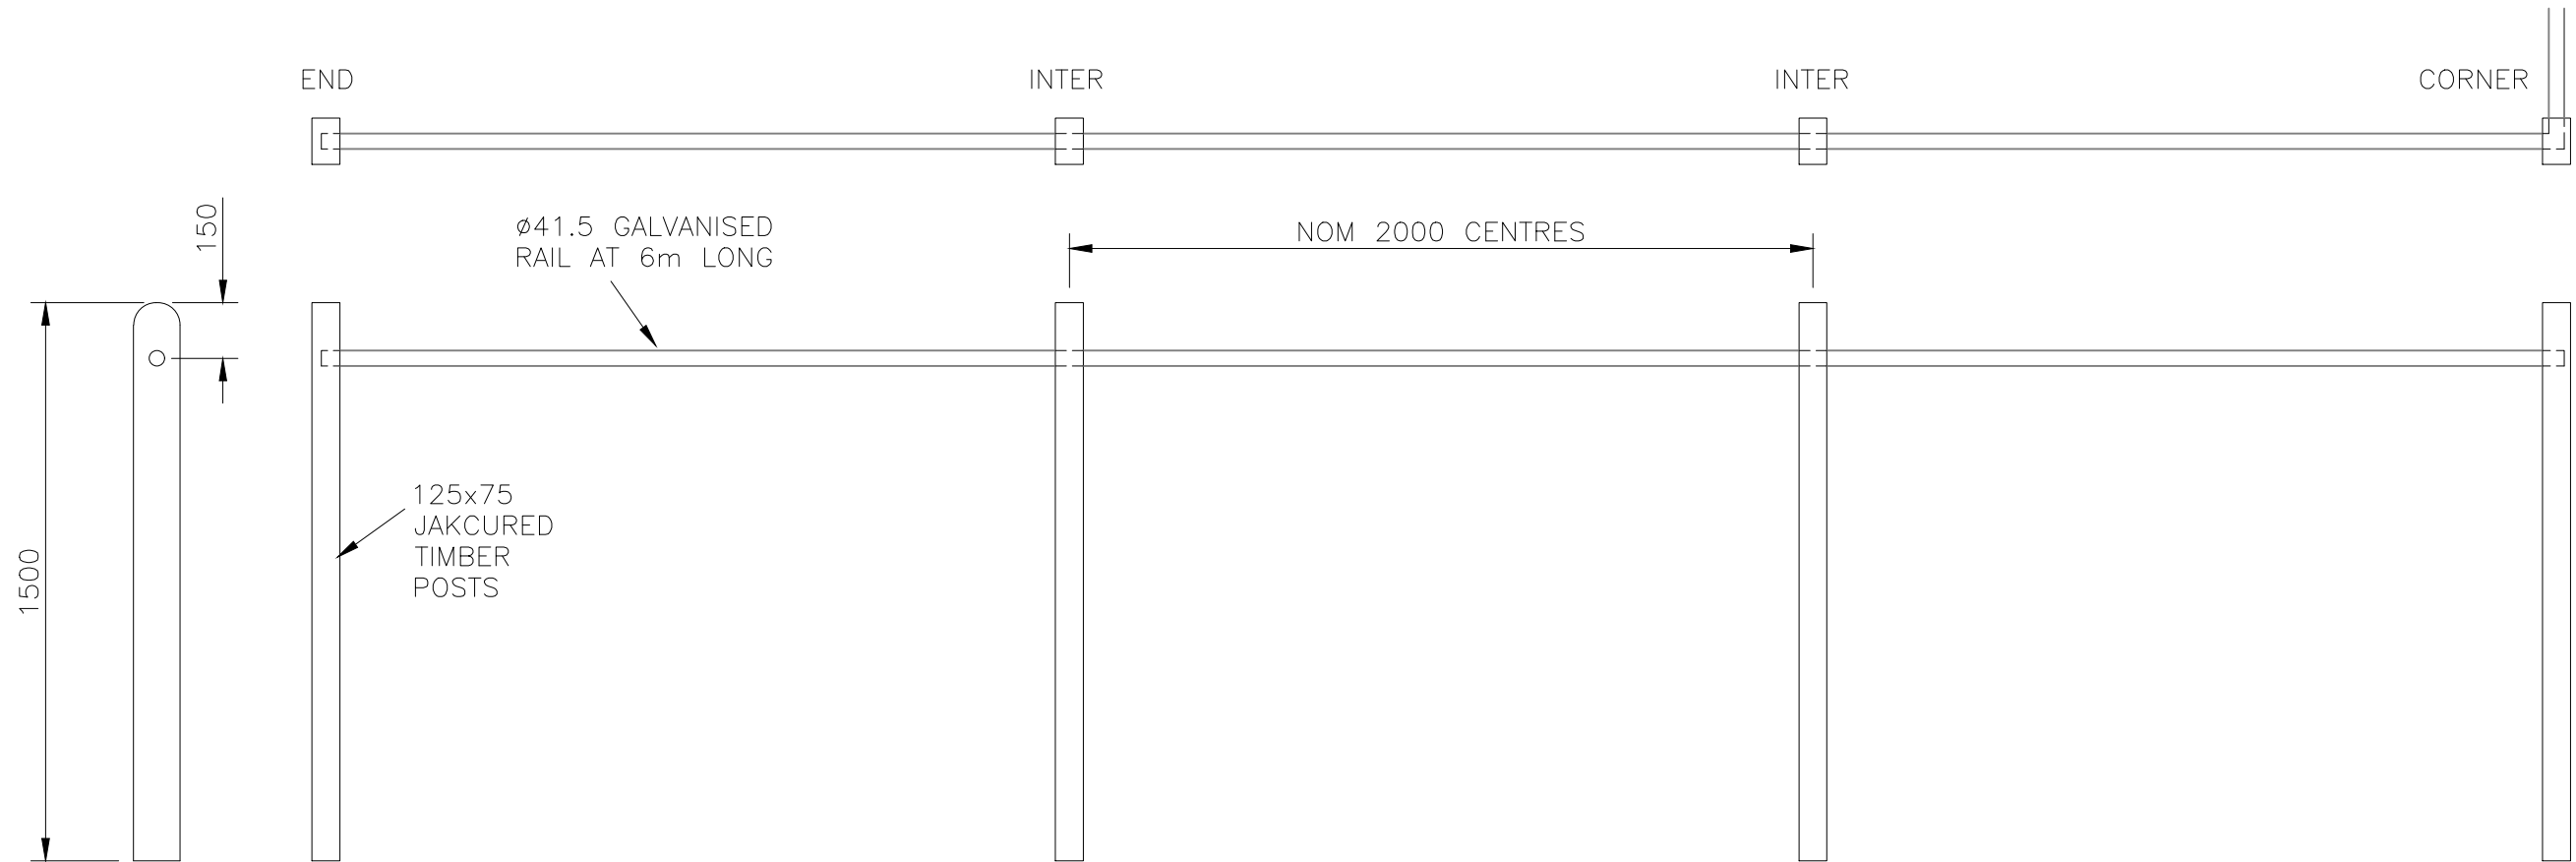

**Jacksons  
Fencing**

Stowting Common, Near Ashford,  
Kent. TN25 6BN  
Telephone: 01233 750393  
Fax: 01233 750403  
www.jacksons-fencing.co.uk  
www.jacksons-security.co.uk

This Drawing Is The Property Of H.S. Jackson & Son (Fencing) Ltd, And May Not Be Copied Or Reproduced In Any Way Without Prior Written Permission.

04/07/16 Original Issue

Drawn	LA
Date	04/07/16
Checked	
Size	Scale
A3	1:20 U.O.S

TITLE  
SILVER RAIL FENCING  
– SALES DRAWING

CUSTOMER  
ACK No.

Drawing No.  
J7/01293  
Sheet 2