
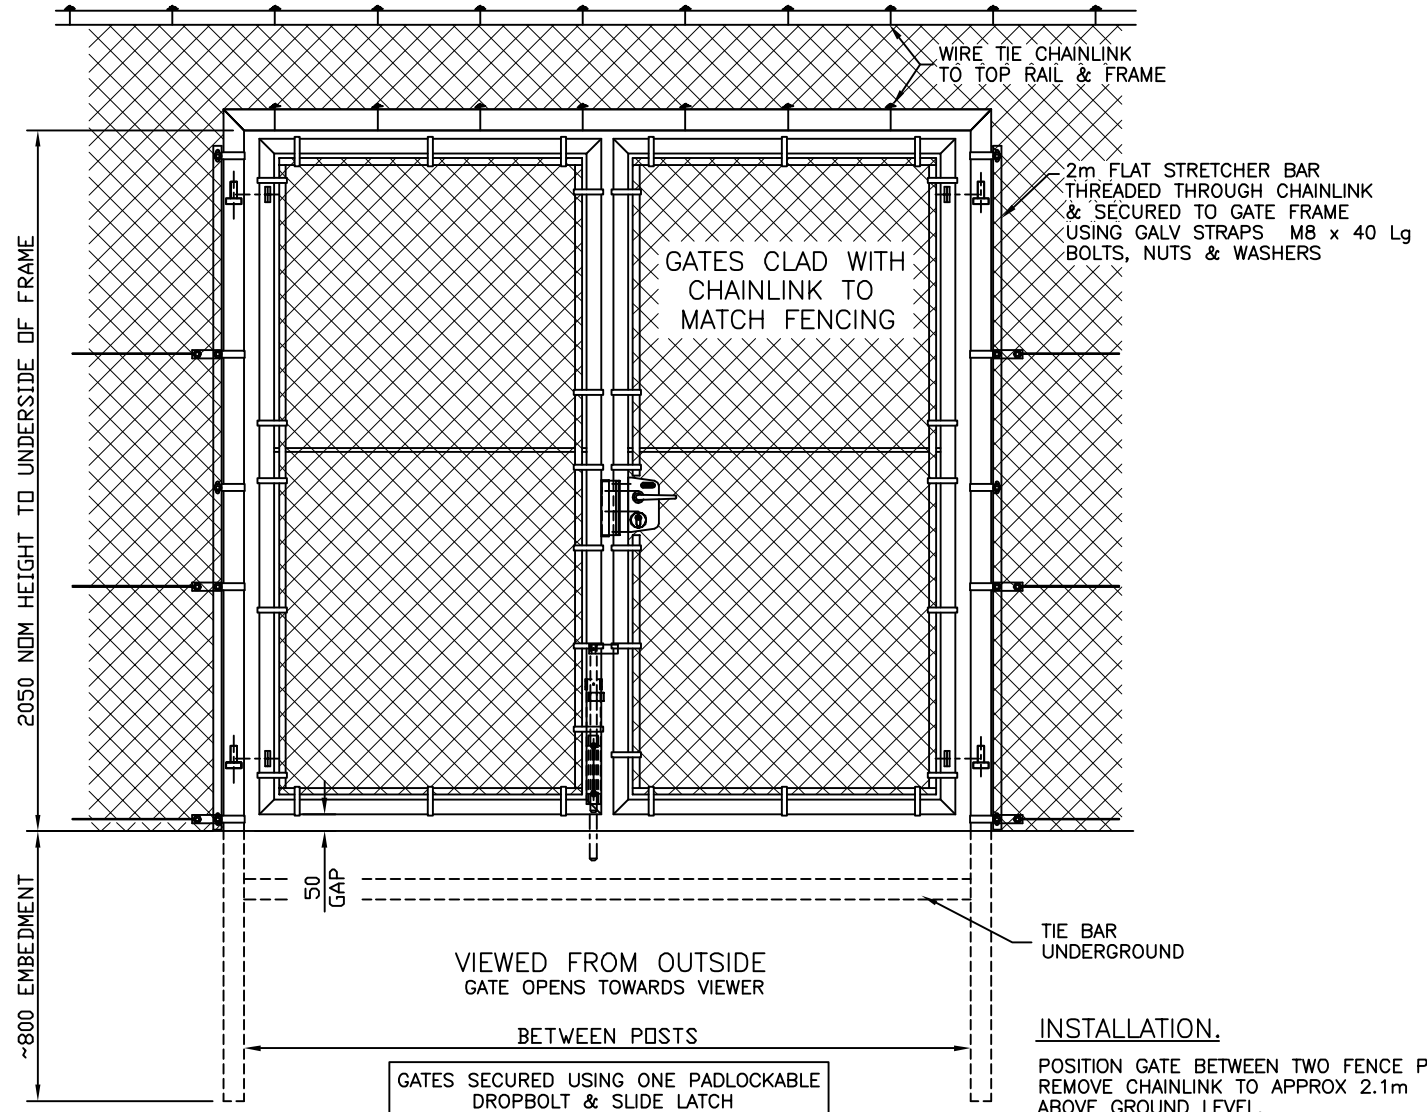


DO NOT SCALE – IF IN DOUBT ASK

PLEASE SPECIFY HANDING
STATE WHICH SIDE GATES ARE CLAD

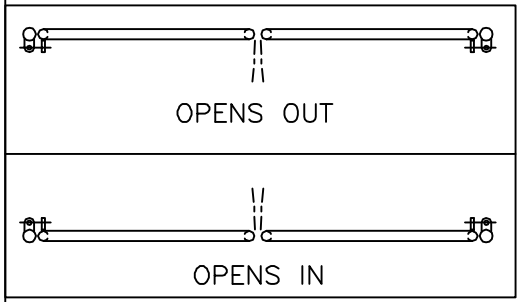

NOTES.

ALL DIMENSIONS ARE IN mm (U.N.O)
GAP UNDERNEATH GATE IS BASED
UPON THE SITE BEING LEVEL.

MATERIALS

- POST FRAME: \varnothing 60.3 CHS
- GATE FRAME: \varnothing 41.5 CHS
- TOP RAIL: \varnothing 41.5 CHS
- TOP RAIL: \varnothing 41.5 CHS

FITTINGS REQUIRED

- 2m STRETCHER BAR (335930) - 2 No.
- FERRULE STRAINER (342400) - 6 No.
- STRAP FOR \varnothing 60.3 (065011) - 10 No.
- M8 x 40 Lg BOLT, NUT & WASHER - 10 No.
- EXTRA M8 NUT - 6 No.

FINISH

GALVANISED TO BS EN ISO 1461:1999
POWDER COATED IF REQUIRED

INSTALLATION.

POSITION GATE BETWEEN TWO FENCE POSTS,
REMOVE CHAINLINK TO APPROX 2.1m
ABOVE GROUND LEVEL.

Jacksons
FINE FENCING

Stowting Common
Near Ashford,
KENT. TN25 6BN
Telephone : 01233 750393
Fax: 01233 750403
Int. Tel : +44 (0)1233 750393

① 06/01/06 UPDATED
② 05/12/01 ORIGINAL ISSUE

Drawn JR
Date 28/02/02
Checked
Size A3
Scale 1:15
U.O.S

TITLE SALES & INSTALLATION DRAWING FOR
DOUBLE CHAINLINK TENNIS COURT GATES
CUSTOMER
ACK No.
Drawing No.
05 J2/04040
Sheet 2 of 4

This Drawing Is The Property Of H.S. Jackson & Son (Fencing) Ltd.
And May Not Be Copied Or Reproduced In Any Way Without Prior Written Permission.