


PANEL FIXED TO POSTS  
WITH CONCEALED CONNECTORS

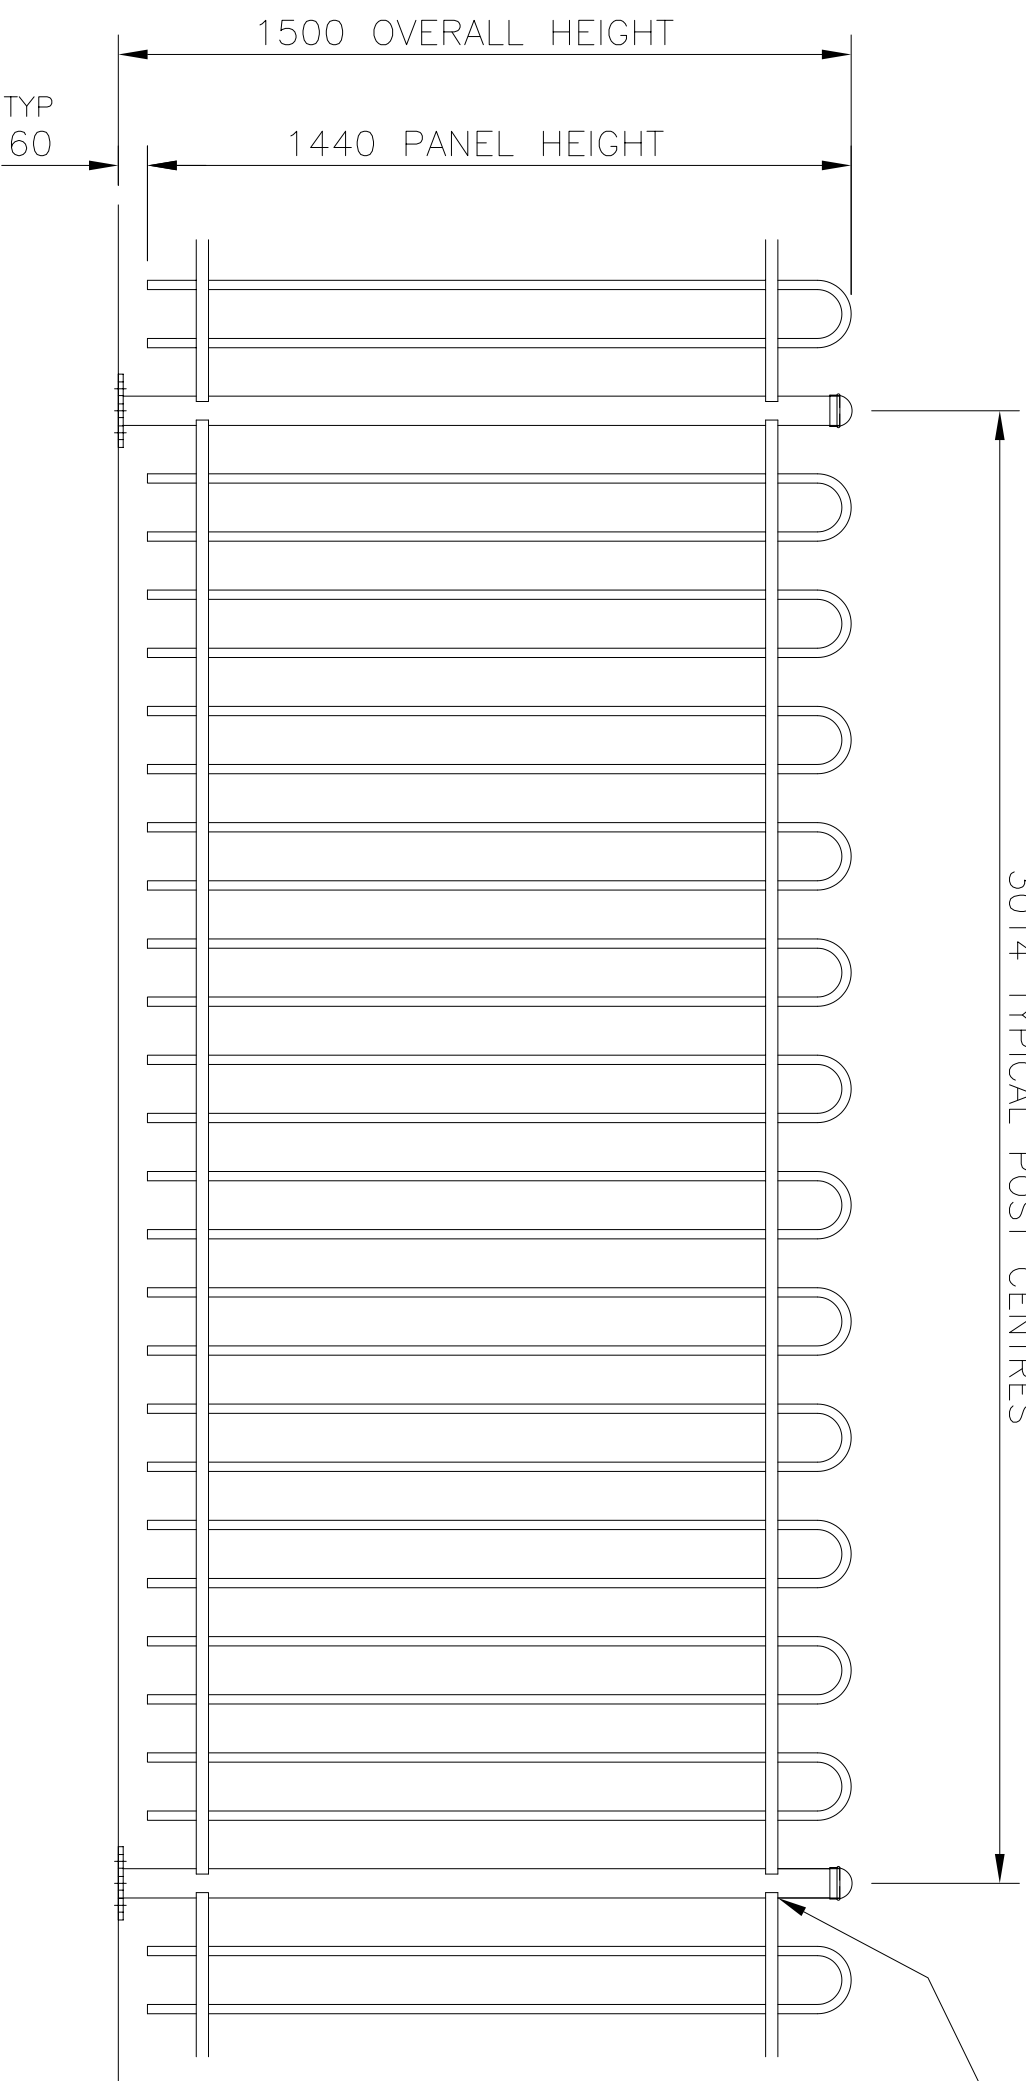

**MATERIALS**

POSTS –  $\phi 60.3 \times 3.2$  CHS  
PALES –  $\phi 19 \times 1.5$  CHS  
RAILS –  $50 \times 25 \times 2$  RHS

**FINISH**

GALVANISED TO BS EN ISO 1461:1999  
POWDER COATING IF REQUIRED

**NOTES**

ALL DIMENSIONS ARE IN mm (U.N.O)  
GAPS UNDERNEATH GATES & FENCING  
ARE NOMINAL DUE TO GROUND LEVELS.

**JACKSONS**  
**FINE FENCING**

Stowing Common  
Near Ashford,  
KENT. TN25 6BN  
Telephone : 01233 750393  
Fax: 01233 750403  
Int. Tel : +44 (0)1233 750393

This Drawing Is The Property Of H.S. Jackson & Son (Fencing) Ltd.  
And May Not Be Copied Or Reproduced In Any Way Without Prior Written Permission.

23/03/07 Original Issue

Drawn	Di Day	TITLE	
Date	23/03/07	Sales Drawing for 1.5 H Bowtop	
Checked		Fencing with B/P Posts	
Size	A3	CUSTOMER	ACK No.
Scale	1:16 U.O.S		
		Drawing No.	J8/04020
			3 OF 4