



DO NOT SCALE – IF IN DOUBT ASK

\* TO MEET THE CONDITIONS OF THE 25-YEAR JAKCURE GUARANTEE, GRAVEL BOARDS ARE REQUIRED WHERE PANELS ARE IN CONTACT WITH THE GROUND

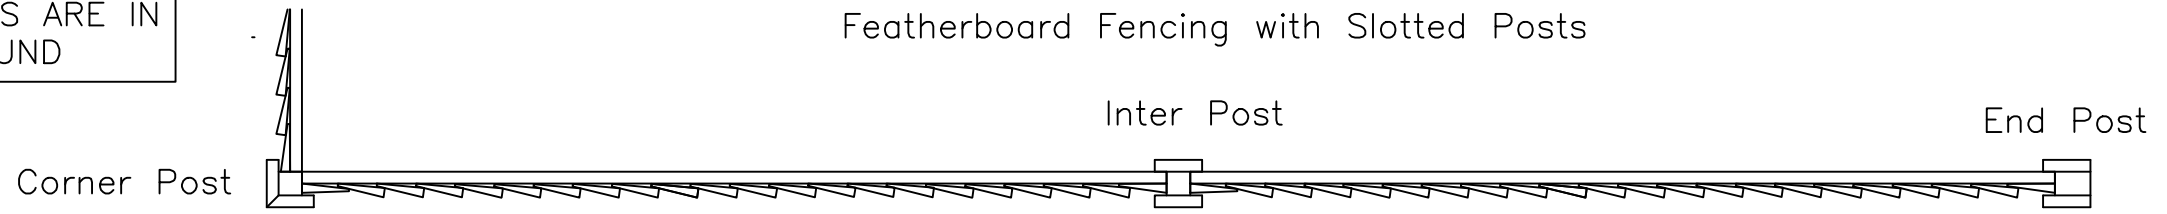

Featherboard Fencing with Slotted Posts

Side view.  
Post omitted  
for clarity

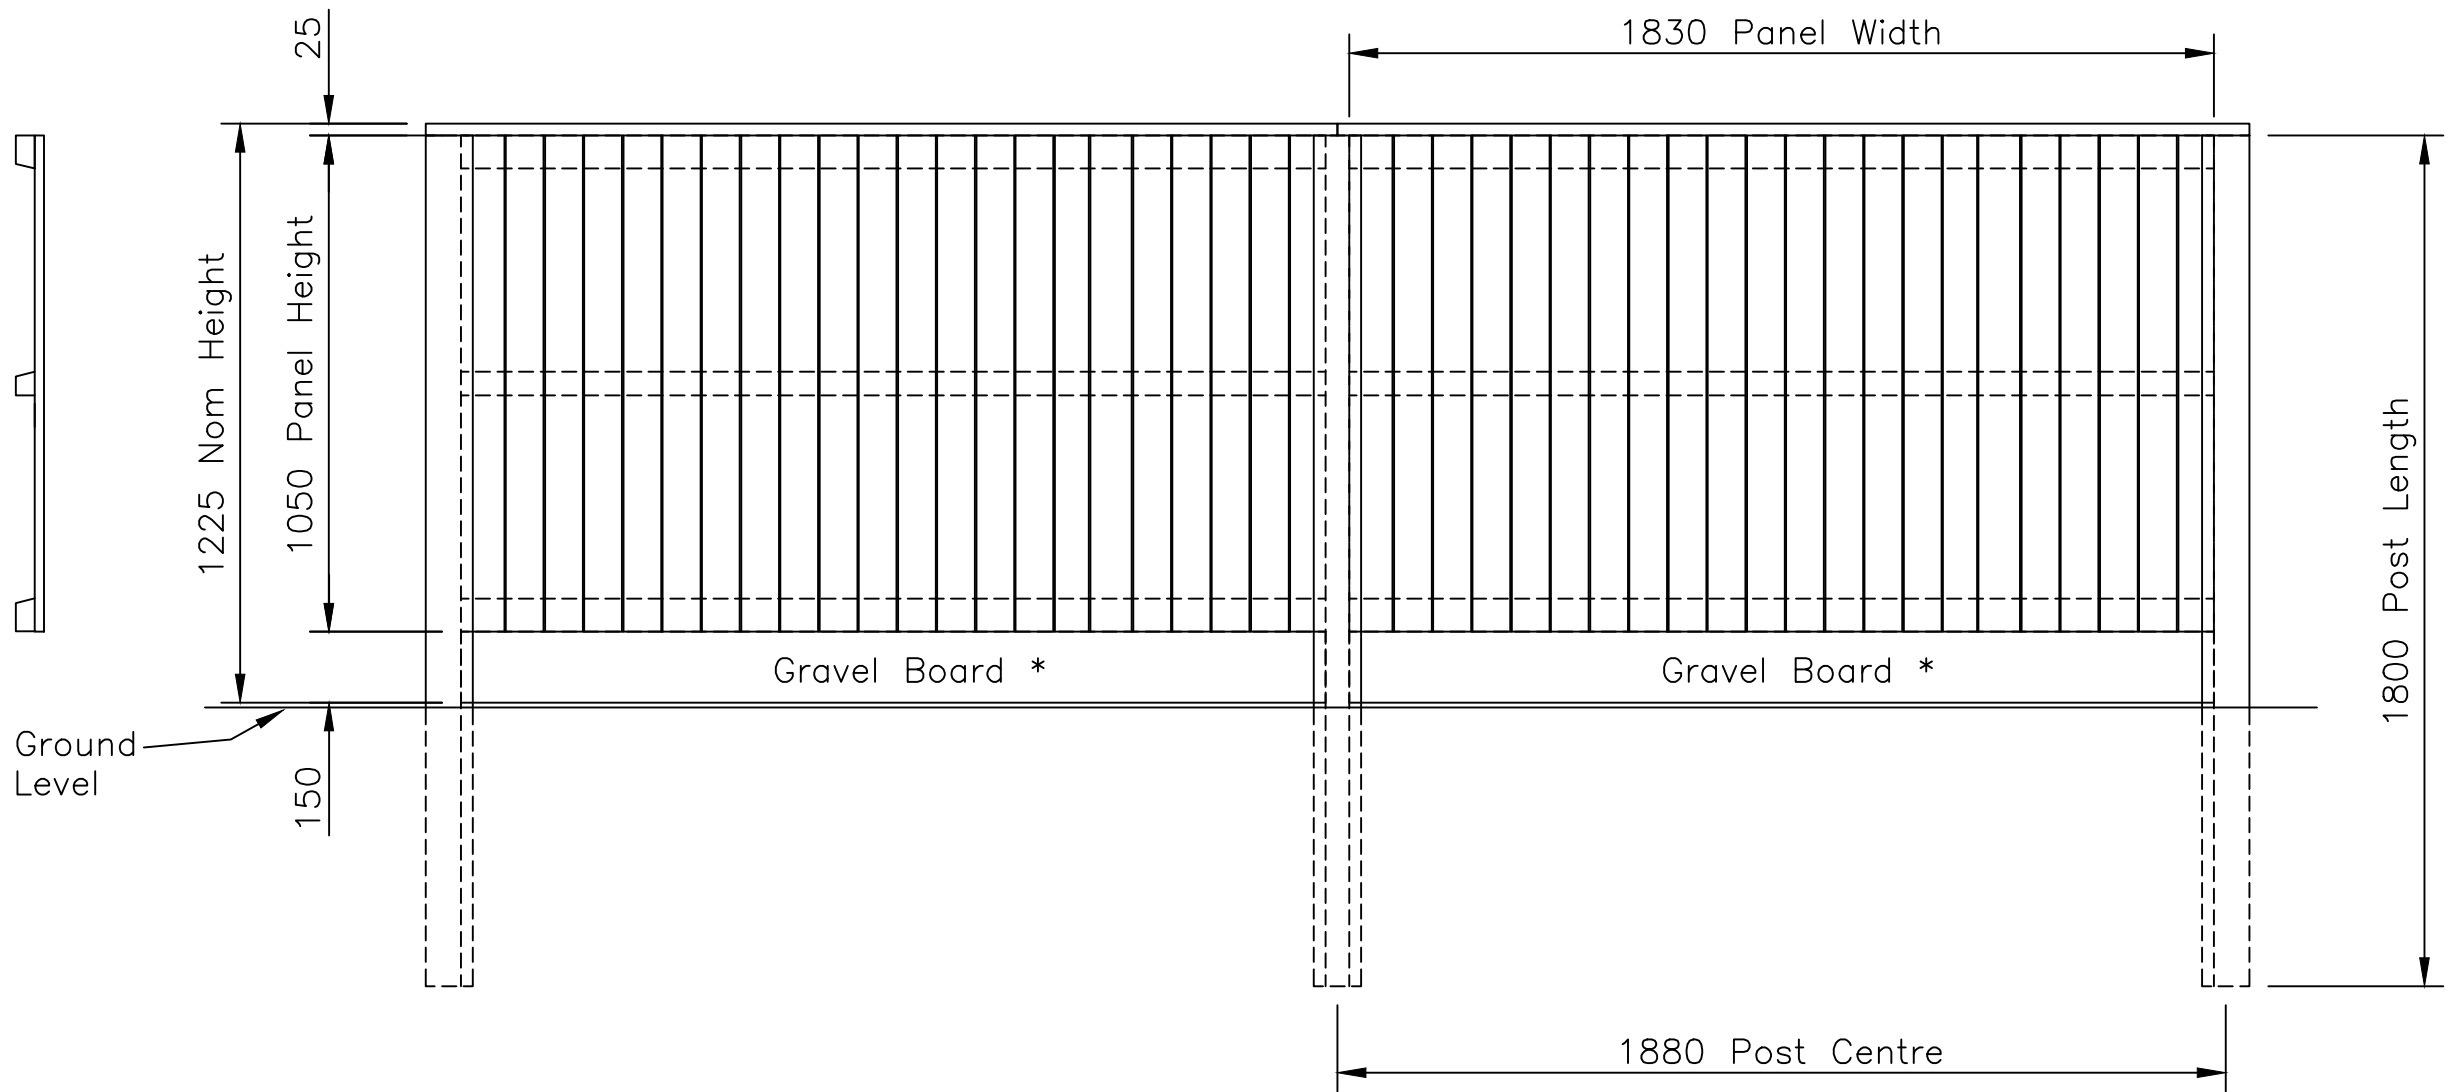

**Jacksons  
Fencing**

Stowting Common, Near Ashford,  
Kent. TN25 6BN  
Telephone: 01233 750393  
Fax: 01233 750403  
www.jacksons-fencing.co.uk  
www.jacksons-security.co.uk

This Drawing Is The Property Of H.S. Jackson & Son (Fencing) Ltd, And May Not Be Copied Or Reproduced In Any Way Without Prior Written Permission.

① 12/03/18  
② 21/09/06

Guarantee note added  
ORIGINAL ISSUE

Drawn Di Day

Date 21/09/06

Checked

Size A3 Scale 1:16  
U.O.S

TITLE Featherboard Panels 1050mm High  
Sales Drawing

CUSTOMER

ACK No.

Drawing No.

J7/01044  
Sheet 2 of 7