

CUSTOMER NAME: .....

ACK No. ....

SALESMAN: .....

**GATE LEAF SIZE LIMITATION.**

Max Actual Gate Height (mm)	Allowable Actual Gate Width (mm)
1350	1200

**GATE HANDING & OPENING:**

The handing of the gate is determined by the position of the hinges when the gate is viewed from outside. Hinges are always on the opening side of the gate.

\* **STEP 4:** Please tick appropriate box for desired gate fitting option.

**OPTION 1: UNFITTED GATE(s).**

For fittings to be supplied separately.

**OR**

**OPTION 2: FITTED GATE(s).**

Please tick appropriate box for desired hanging & opening.

**\*STEP 2.**

Remember:  
Gate Pair Width =  
Width of One Leaf + Width of Second Leaf  
(Assuming both leaves are the same size)  
**"Actual Gate Pair Width"**  
is 30mm less than the between posts.

**OR**


If leaves are of unequal sizes please specify:

Width of Leaf Leaf:

Width of Right Leaf:

**\*STEP 1.**

**"Width Between Posts"**

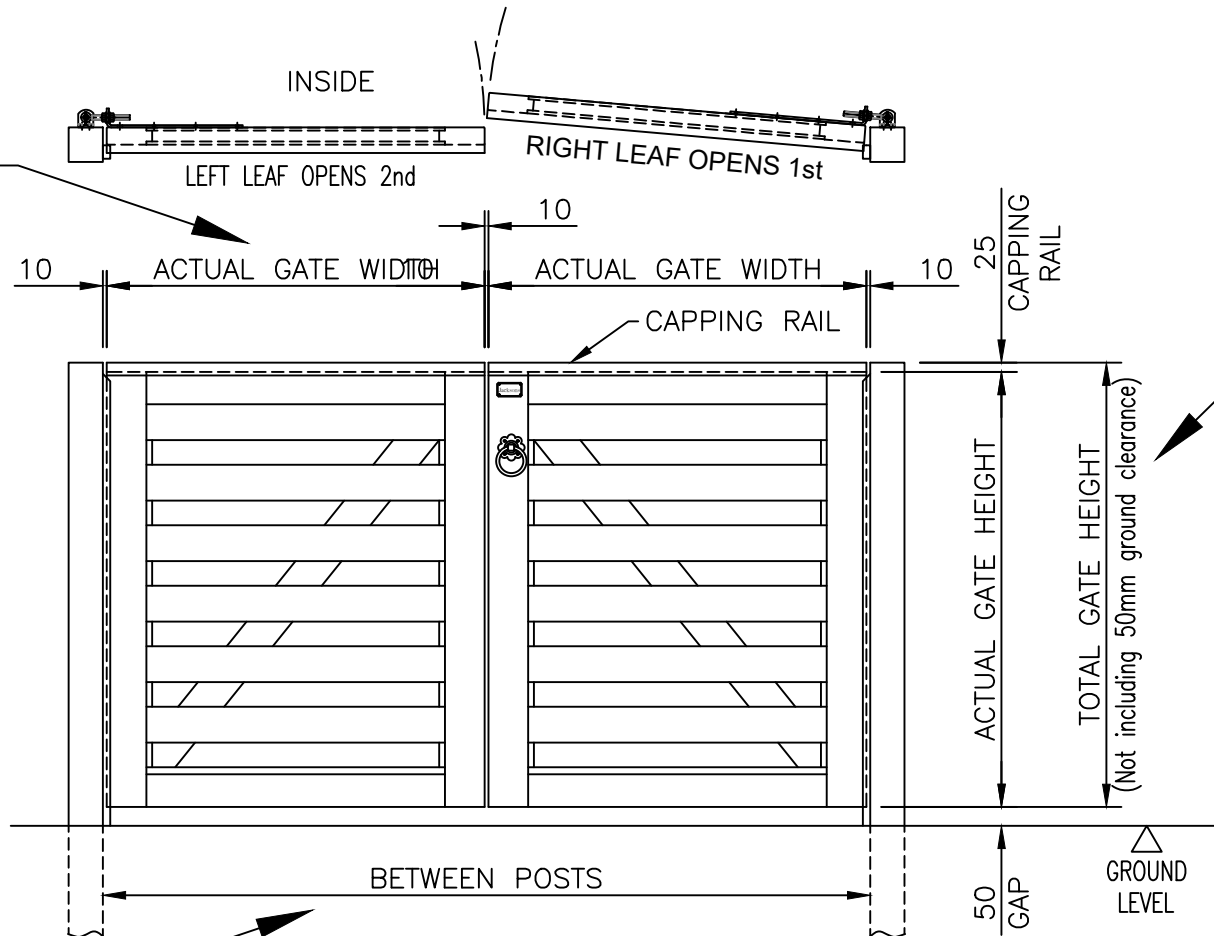


VIEWED FROM OUTSIDE  
GATES OPEN AWAY FROM VIEWER  
RIGHT LEFT FIRST

**\*GATES SHOWN OPENING INWARDS** - For your requirements select the appropriate option in **\*STEP 4.**


**\*STEP 3.**

**"Total Gate Height"**  
including Capping Rail.  
Remember not to include  
50mm for Ground Clearance.


**A. Opening Inwards  
Left Leaf First**

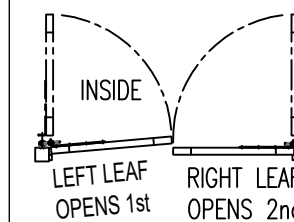


**B. Standard  
Opening Inwards  
Right Leaf First**

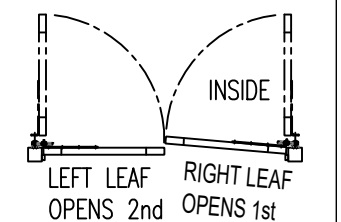

**C. Opening Outwards  
Left Leaf First**

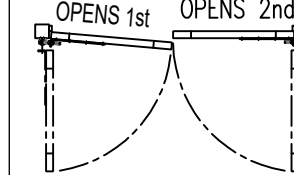

**D. Opening Outwards  
Right Leaf First**

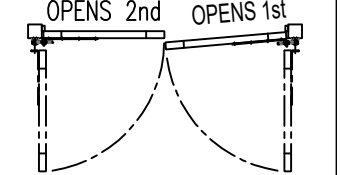

**NOTE:** Please fill in all the required measurements marked with \*.

This order cannot be **Changed** or **Canceled**. Please sign & return the form.  
Before returning please kindly make sure all the required steps are completed & information is filled in & checked.  
In case of any queries please contact your salesperson.

CUSTOMER SIGNATURE: ..... DATE: .....



Stowting Common, Near Ashford,  
Kent. TN25 6BN  
Telephone: 01233 750393  
Fax: 01233 750403  
www.jacksons-fencing.co.uk  
www.jacksons-security.co.uk

DO NOT SCALE - IF IN DOUBT ASK

- ④ 13/04/2018 NEW BORDER + DRAWN TO SCALE
- ③ 11/01/2017 SIZE LIMITATIONS ADDED
- ② 26-08-2011 TEMPLATE CHANGED
- ① 23-04-2010 COMMENTS ADDED

Drawn ALI  
Date 20-10-2008  
Checked DD  
Size A3 Scale 1:20 U.O.S

TITLE SPECIAL HORIZONTAL 'HIT & MISS' GATE  
DOUBLE LEAF (SHORT)

CUSTOMER MANUFACTURE TOLERANCE ±5mm  
ACK No.

Drawing No.  
J7/02128  
Sheet 8 of 8