


Customer Name:
 Sales Order No:
 Salesman:

DO NOT SCALE – IF IN DOUBT ASK

Manufacture
Tolerance
+/-5mm

Note: Please complete all the steps and fill in all the required measurements. In case of any queries contact your salesperson.

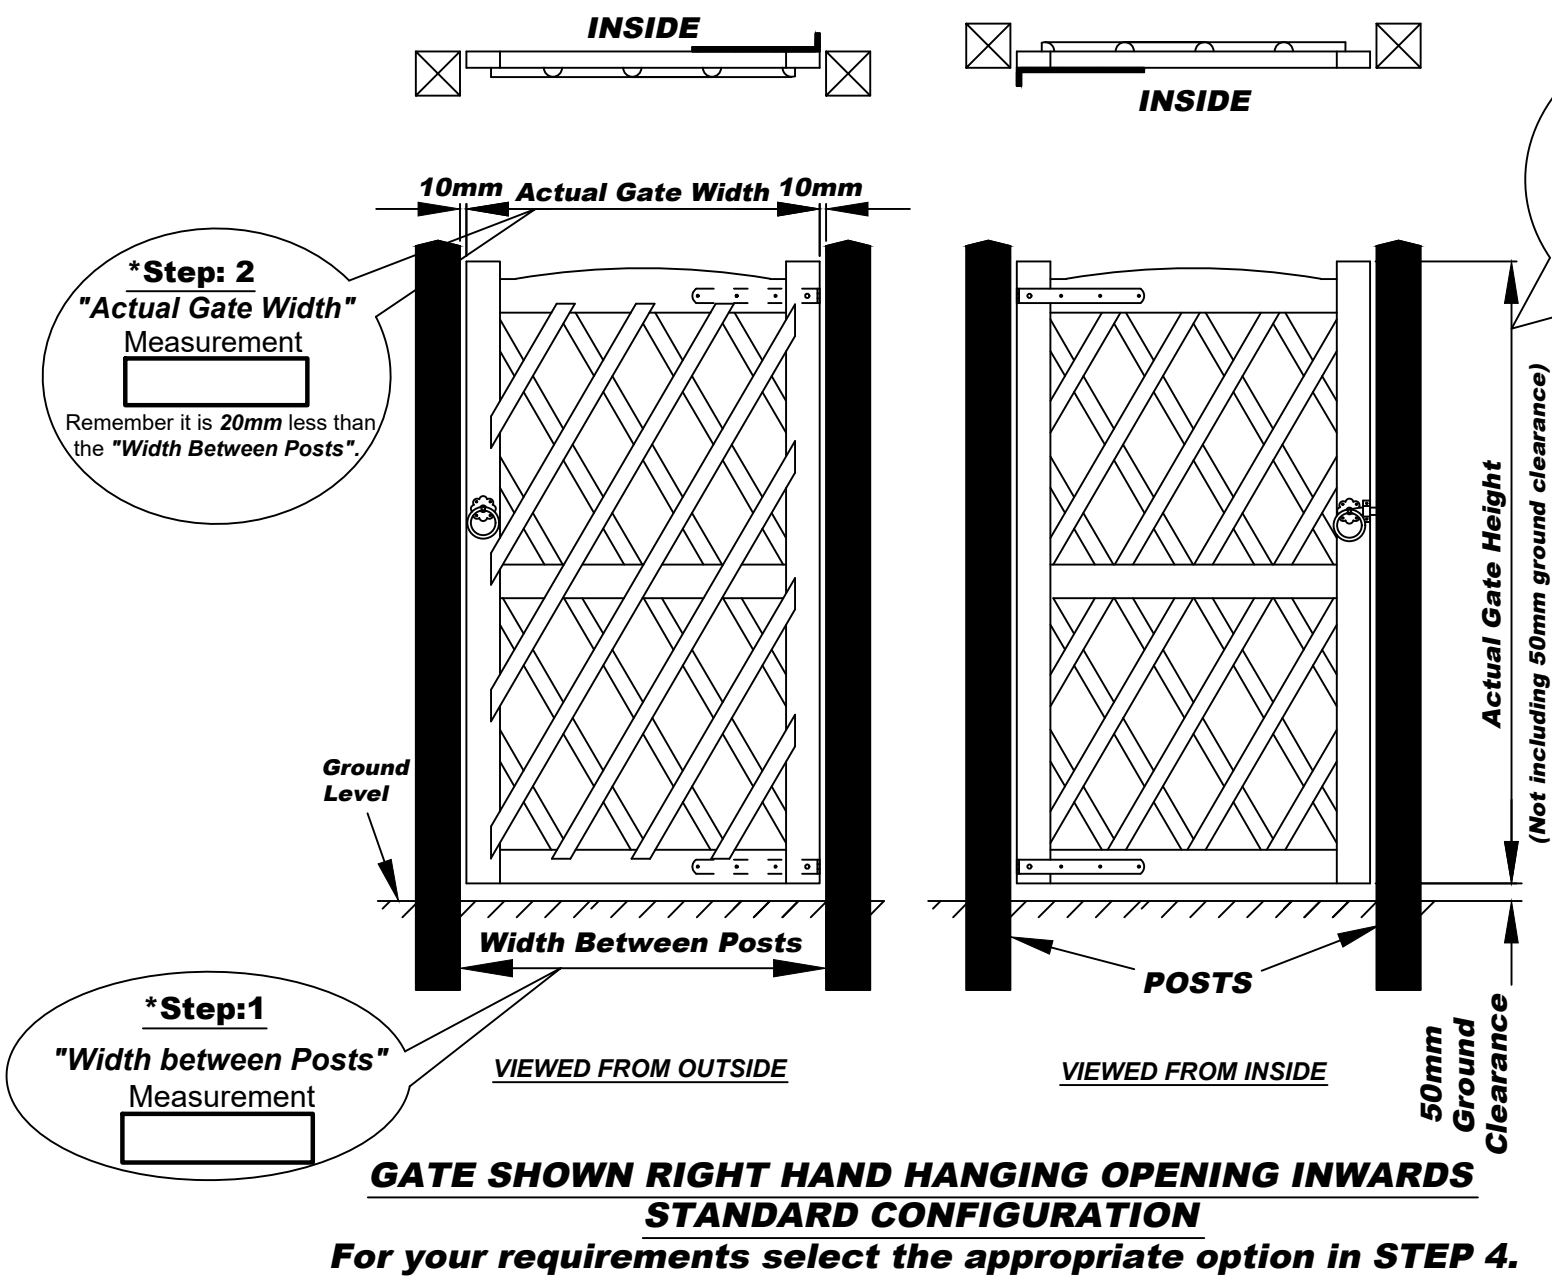

EACH GATE LEAF SIZE LIMITATION

Max Actual Gate Height (mm)	Allowable Actual Gate Width (mm)
1750	1500

FRAME TYPE
 Heavy Frame is required for Gates with
 1. Lock Requirements

GATE HANDING & OPENING:

The handing of the gate is determined by the position of hinges when the gate is viewed from outside. Hinges are always on the opening side of the Gate.

***Step 4:** Please tick appropriate box for desired Gate Fitting Option.

OPTION 1: UNFITTED GATE(s)


For fittings to be supplied separately.

OR


OPTION 2: FITTED GATE(s)

Please tick appropriate box for desired hanging & opening


a. Standard Right Hand Hang Opening Inwards

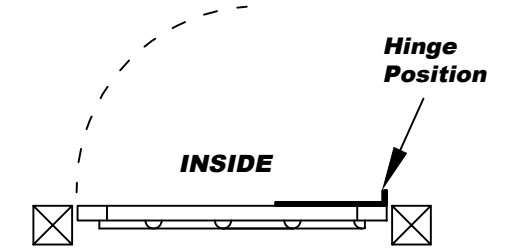


b. Left Hand Hang Opening Inwards

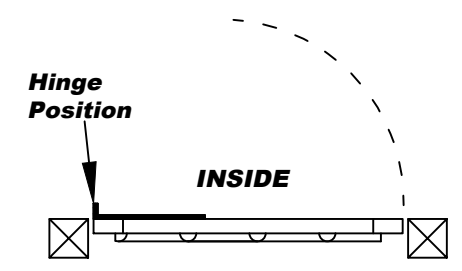

c. Right Hand Hang Opening Outwards

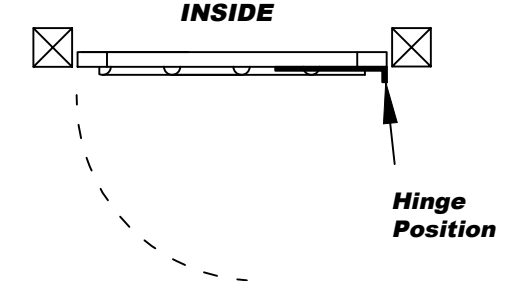

d. Left Hand Hang Opening Outwards

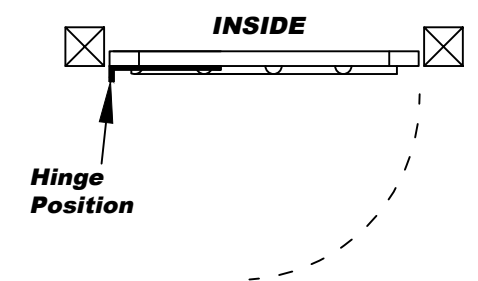

This order cannot be **Changed** OR **Cancelled**. Please sign and return the form. Before returning kindly make sure all the required steps are completed and information is filled in and checked. In case of any queries contact your salesperson.

CUSTOMER SIGNATURE:
DATE:



Stowting Common, Near Ashford,
Kent. TN25 6BN
Telephone: 01233 750393
Fax: 01233 750403
www.jacksons-fencing.co.uk
www.jacksons-security.co.uk

3	11/01/2017	Size Limitations Added
2	24-08-2011	Template Changed
1	11-01-2009	Comments Added
0	20-10-2008	Original Issue

ITEM: SPECIAL 'JAKTOP' GATE (TALL) SINGLE LEAF
 Drawn: ALI
 Checked: DD
 DATE: 20-10-2008
 Drawing No. J7/02126 Rev3
 Sheet 3 of 4