


* TO MEET THE CONDITIONS OF THE 25-YEAR JAKCURE GUARANTEE, GRAVEL BOARDS ARE REQUIRED WHERE PANELS ARE IN CONTACT WITH THE GROUND

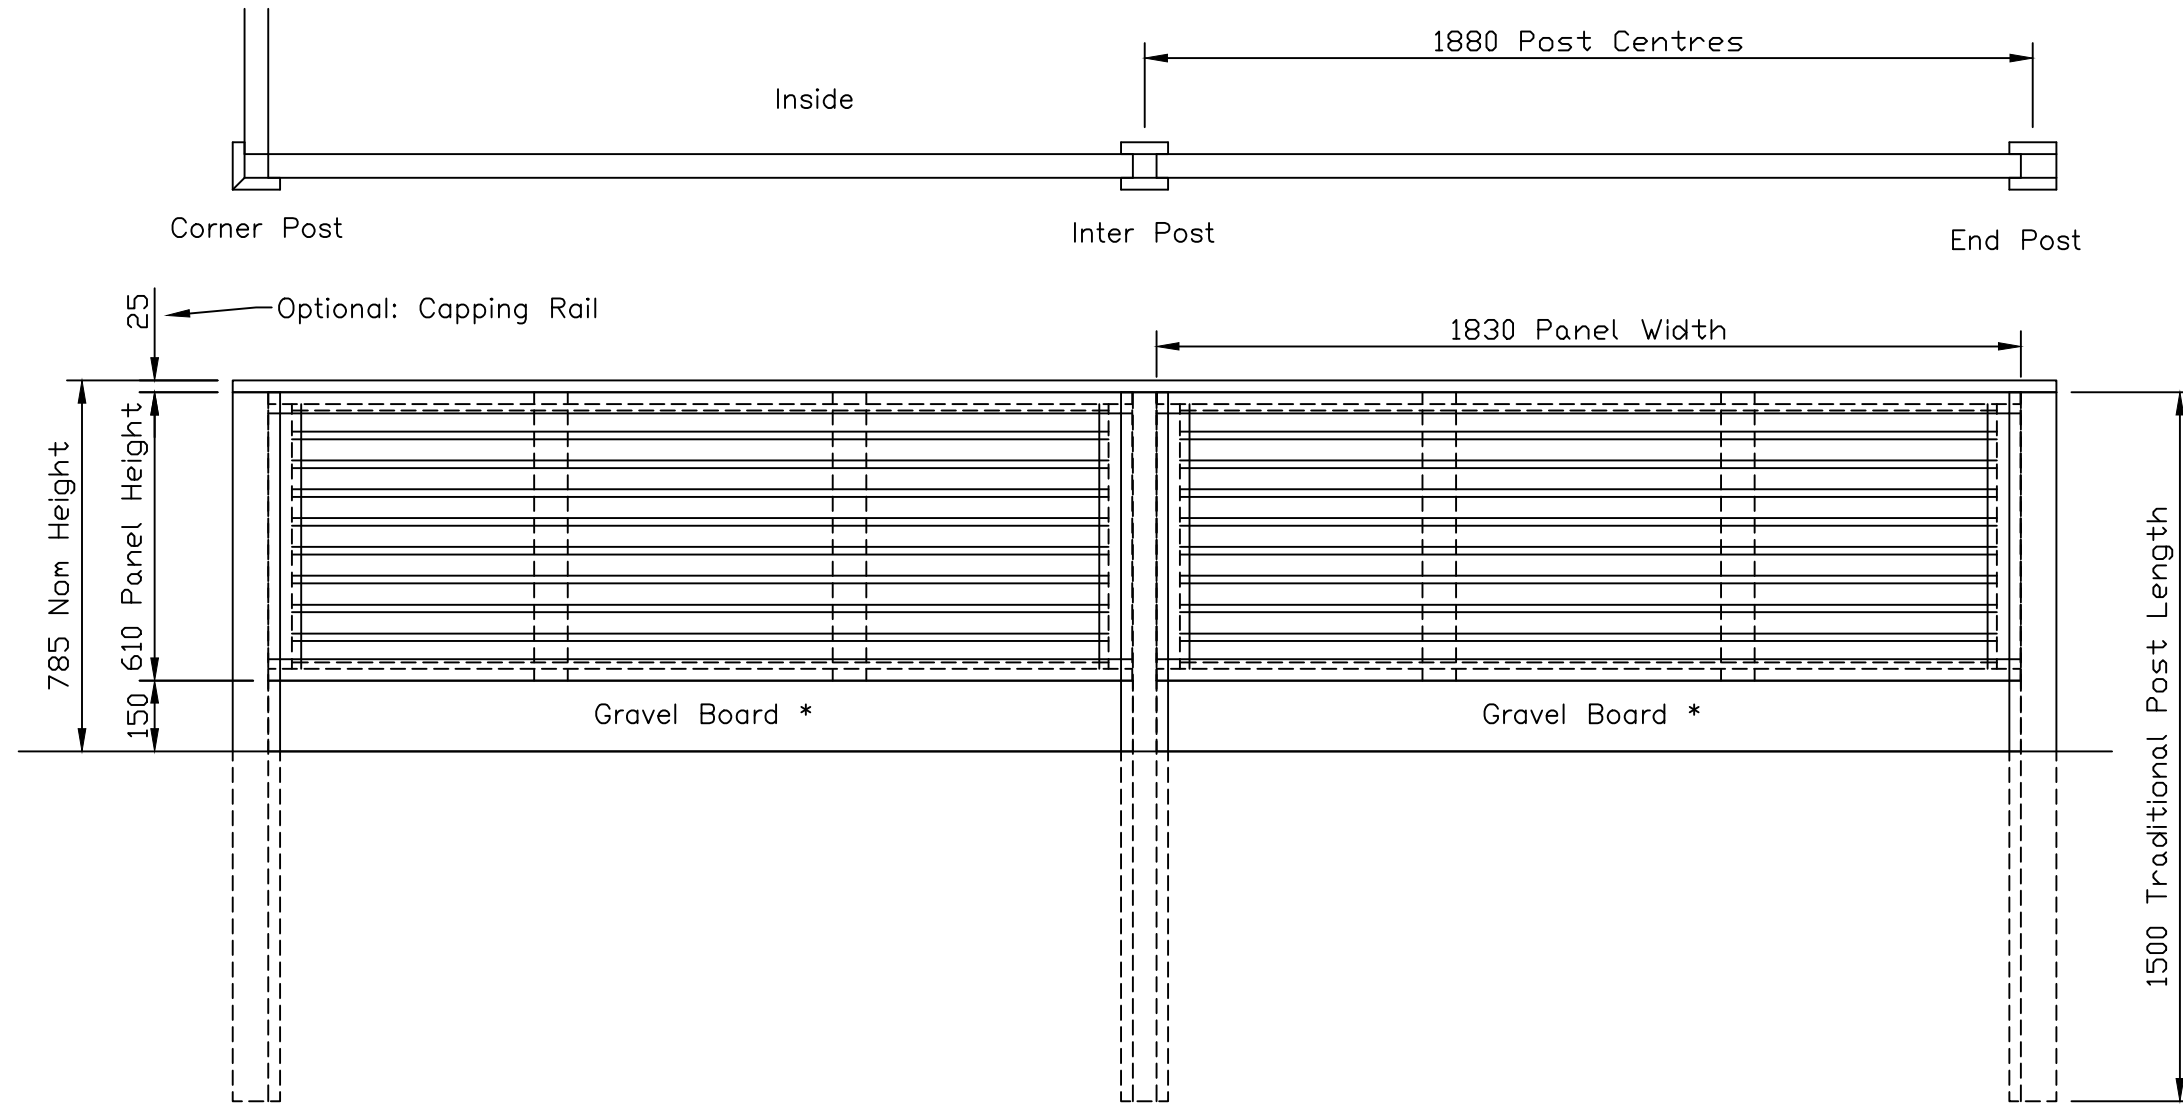

Venetian Fencing with Slotted Posts
Viewed from Outside

NOTES.

ALL DIMENSIONS ARE IN mm (UNO)

FINISH.

TIMBER: JAKCURED

**Jacksons
Fencing**

Stowting Common, Near Ashford,
Kent. TN25 6BN
Telephone: 01233 750393
Fax: 01233 750403
www.jacksons-fencing.co.uk
www.jacksons-security.co.uk

This Drawing Is The Property Of H.S. Jackson & Son (Fencing) Ltd, And May Not Be Copied Or Reproduced In Any Way Without Prior Written Permission.

DO NOT SCALE – IF IN DOUBT ASK

① 12/03/18 Guarantee note added
② 31/08/2016 ORIGINAL ISSUE

Drawn WB	
Date	31/08/2016
Checked	
Size	Scale 1:16 U.O.S
A3	

TITLE	Venetian Panels 0.61m High Sales Drawing
-------	---

CUSTOMER	
ACK No.	

Drawing No.	J7/01298
Sheet	1