


Customer Name:.....  
 Sales Order No:.....  
 Gate Height:.....  
 Gate Width:.....  
 Salesman:.....

**NOTE: HINGES WILL BE FITTED AS STANDARD UNLESS INDICATED**


IF FITTINGS ARE REQUIRED TO BE SUPPLIED SEPARATELY PLEASE TICK BOX.....

# Wide Entrance Gate

Specification (Above 3.0m Wide)  
 Gates are 1.2m high except for the curved hanging stile which is 1.5m 125 x 75mm. Slam stile is 75 x 75mm. Top rail is 100 x 75mm, under rail 75 x 95mm and cross braces 75 x 25mm. Supplied in natural jakcured finish.

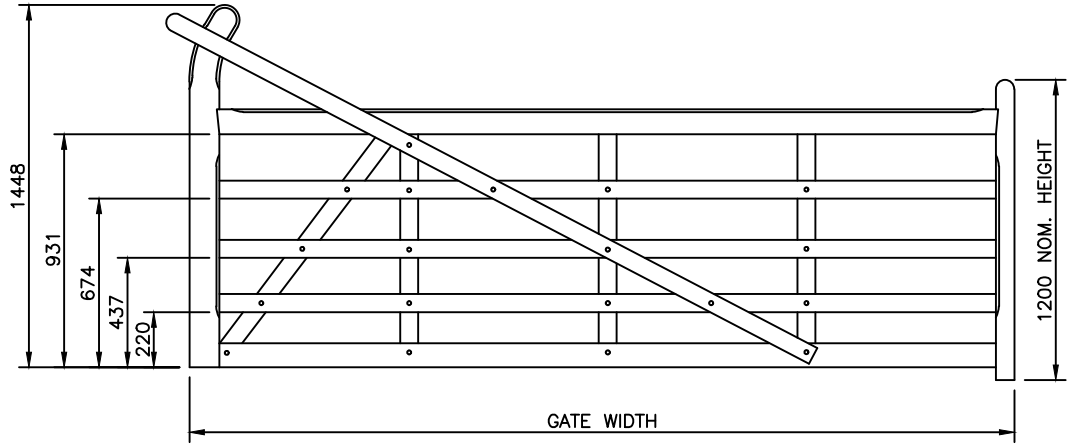

VIEWED FROM OUTSIDE  
 GATE LEFT HAND HANGING.  
 (AUTOMATED)

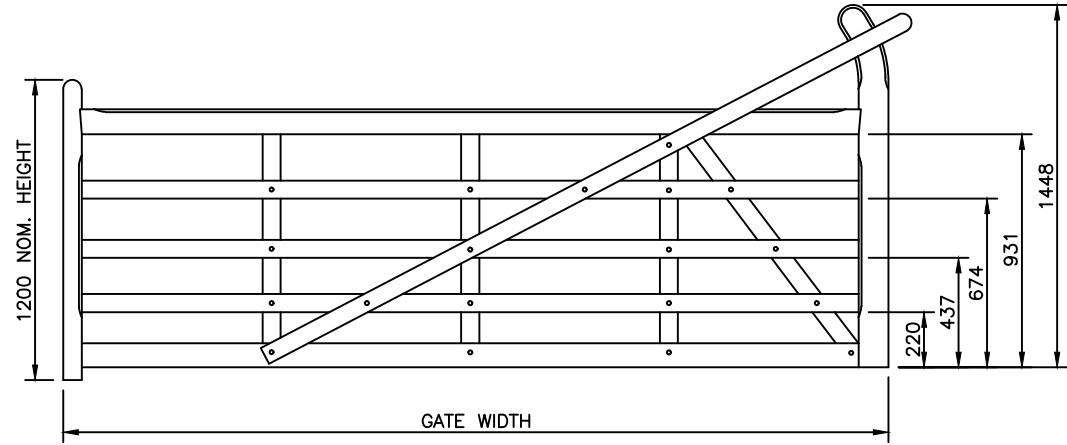

VIEWED FROM OUTSIDE  
 GATE RIGHT HAND HANGING.  
 (AUTOMATED)

**Manufacture Tolerance +/-5mm**

- All timber used through out is superior quality Jakcured softwood guaranteed for 25 years
- The timber is machined to a standard size, stop chamfered and planed
- All rail and cross bracings are bolted with stainless steel bolts
- All joints are morticed and tennoned
- Traditional attractive designs

DO NOT SCALE – IF IN DOUBT ASK



Stowting Common, Near Ashford, Kent. TN25 6BN  
 Telephone: 01233 750393  
 Fax: 01233 750403  
[www.jacksons-fencing.co.uk](http://www.jacksons-fencing.co.uk)  
[www.jacksons-security.co.uk](http://www.jacksons-security.co.uk)

- ④ 08/11/18 Rail Pitch Dims Added
- ③ 04/01/07 Stiles Flush if Automated
- ② 13/02/06 Auto Note Added
- ① 13/11/04 UPDATE

Drawn WB		TITLE <b>WIDE ENTRANCE GATE (AUTOMATED)</b>	
Date 13/11/04			
Checked		CUSTOMER	Drawing No. <b>04 J7/02094</b>
Size A3	Scale NTS U.O.S		