


DO NOT SCALE – IF IN DOUBT ASK

SINGLE GATE HUNG BETWEEN POSTS  
ALLOWS 90° OPENING IN & OUT  
& DOES NOT ALLOW ADJUSTMENT  
FOR TWIST.

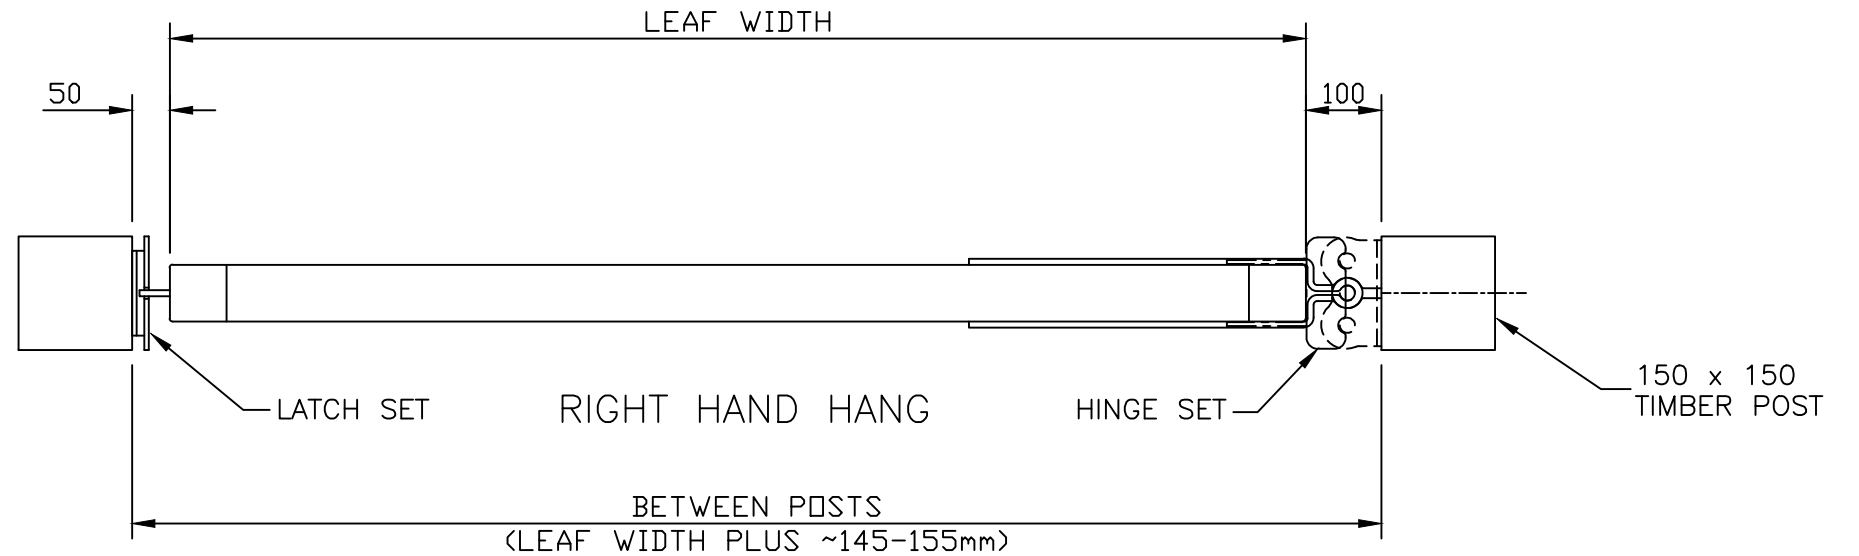

(IF SPRING CATCH IS USED SLAM STILE CLEARANCE INCREASES TO 100mm & BETWEEN POSTS = LEAF WIDTH PLUS ~195-205mm)

COMPATIBILITY

HINGE SETS

DOUBLE SWING ROCKER (BOTTOM, SHOWN)  
 WITH A & B (TOP, SHOWN)

OR

A (TOP) & C (BOTTOM) WITH TIMBER  
 POST, NEW BRICKWORK OR  
 HOOK ON PLATE FIXINGS MAY BE USED.


LATCH SETS

HEAVY WROUGHT LATCH SET N (SHOWN)

OR

SPRING CATCH SET H, J & L  
 (SEE NOTE)

(REFER TO THE GOOD FENCING GUIDE  
 FOR MORE INFORMATION ON THE ABOVE)

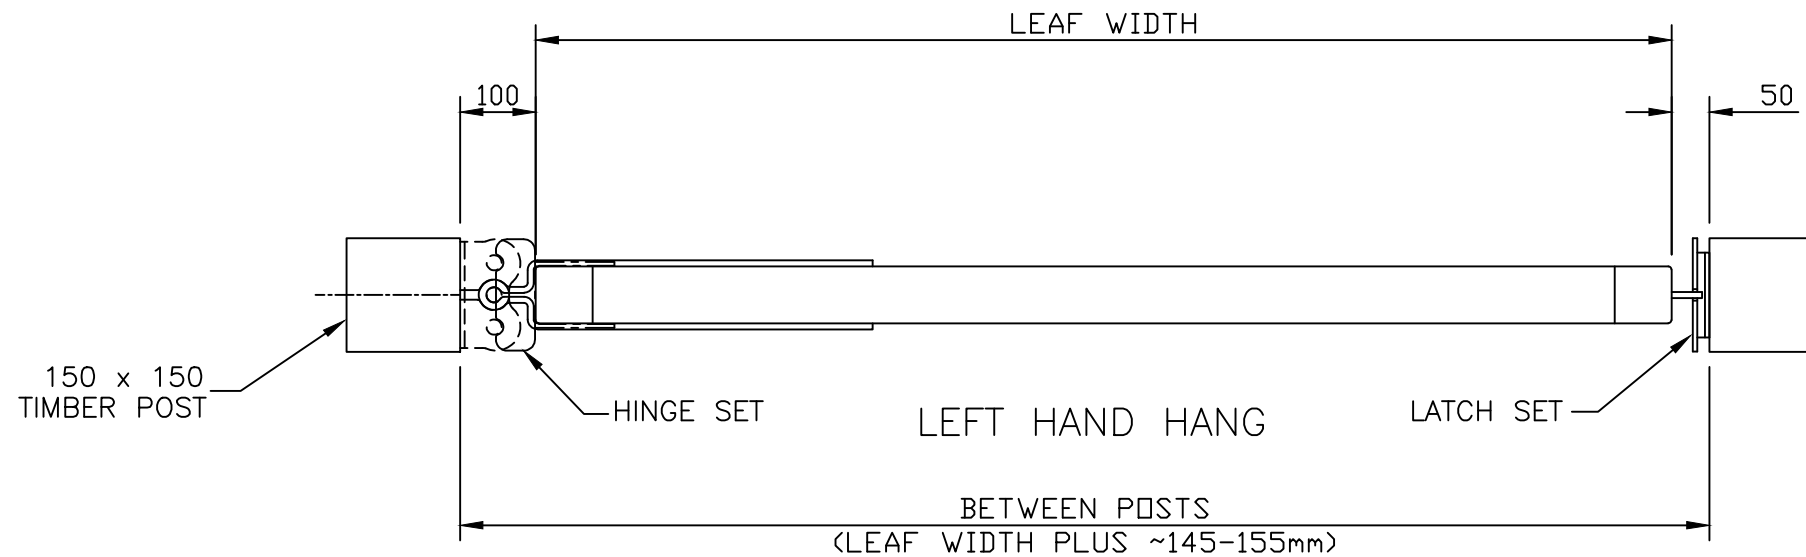

**Jacksons  
Fencing**

Stowting Common, Near Ashford,  
 Kent. TN25 6BN  
 Telephone: 01233 750393  
 Fax: 01233 750403  
 www.jacksons-fencing.co.uk  
 www.jacksons-security.co.uk

This Drawing Is The Property Of H.S. Jackson & Son (Fencing) Ltd, And May  
 Not Be Copied Or Reproduced In Any Way Without Prior Written Permission.

- ③ 24/05/2019 NOTES ADDED AS PER AT.
- ② 13/02/06 LEFT HAND HANG ADDED
- ① 05/01/06 UPDATED
- ① 11/12/01 ORIGINAL ISSUE

Drawn JR  
 Date 11/12/01  
 Checked  
 Size A3 Scale 1:10 U.O.S

TITLE SINGLE TIMBER ENTRANCE GATES  
 HUNG BETWEEN POSTS

CUSTOMER  
 ACK No.

Drawing No.  
 01 J7/02139  
 Sheet 3 of 4